


NORTH ELEVATION

SCALE: 1/4" = 1'

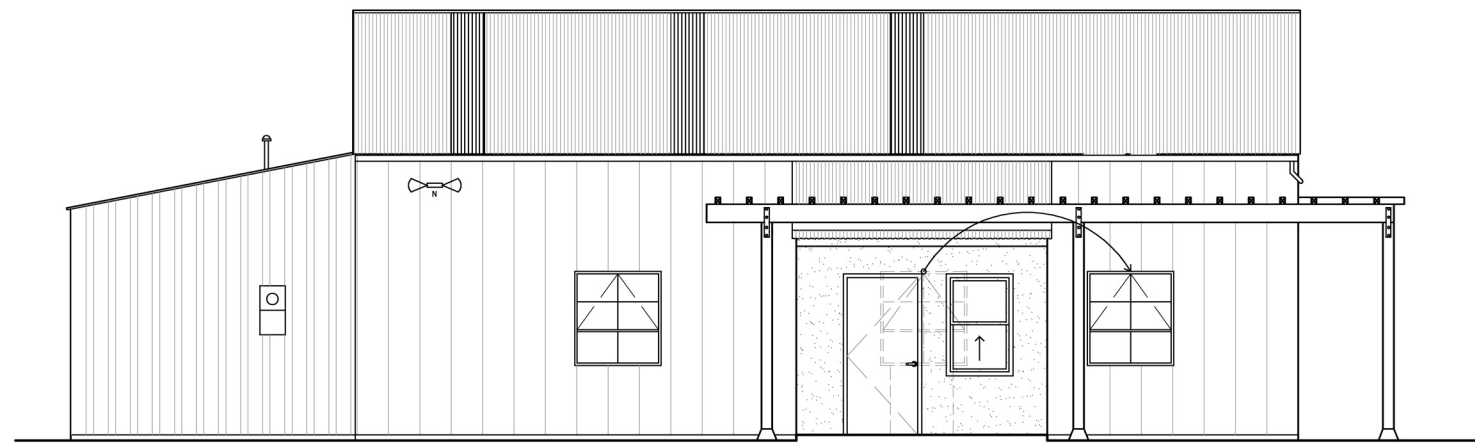

SOUTH ELEVATION

SCALE: 1/4" = 1'

